
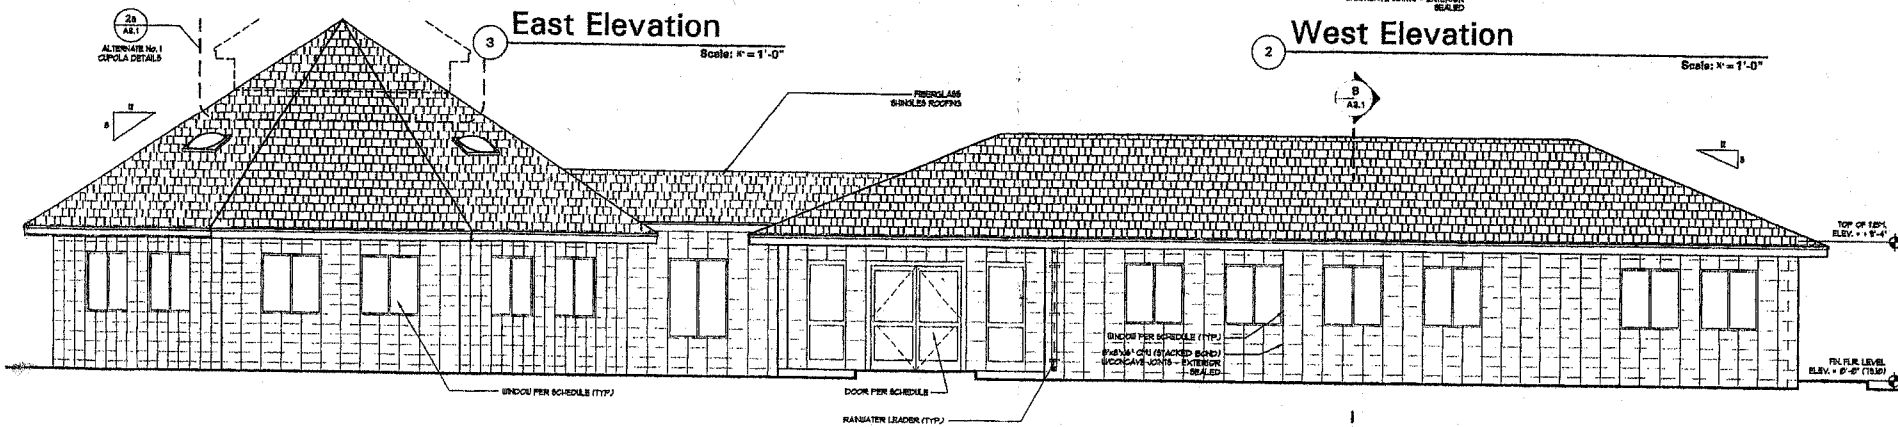
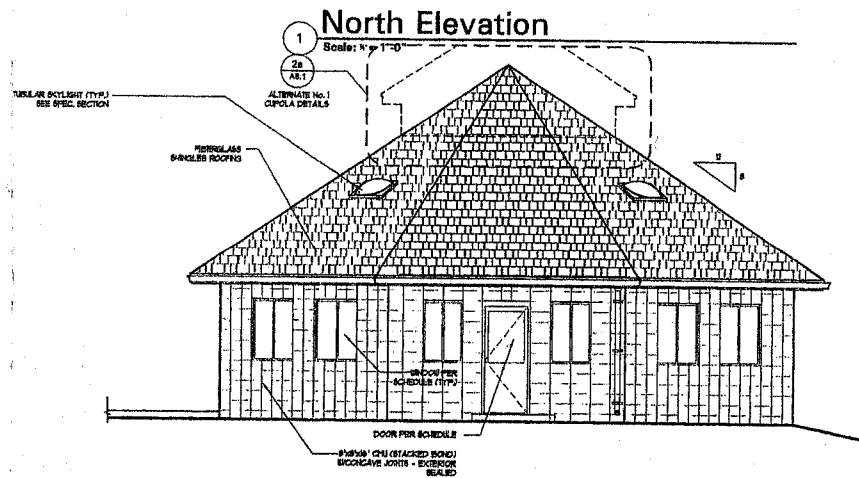
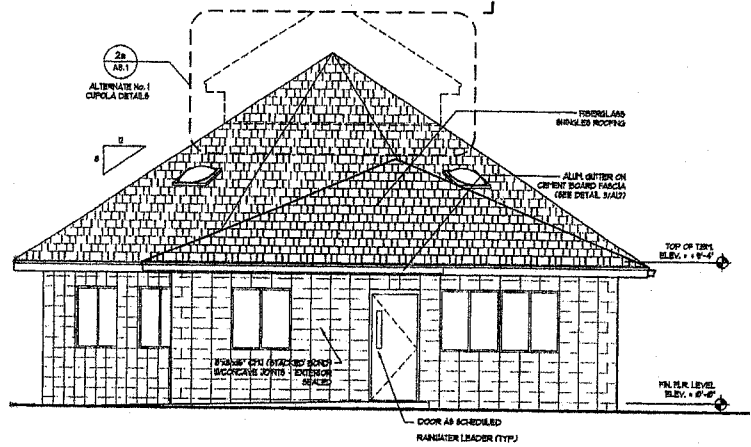


Toward a New Meetinghouse

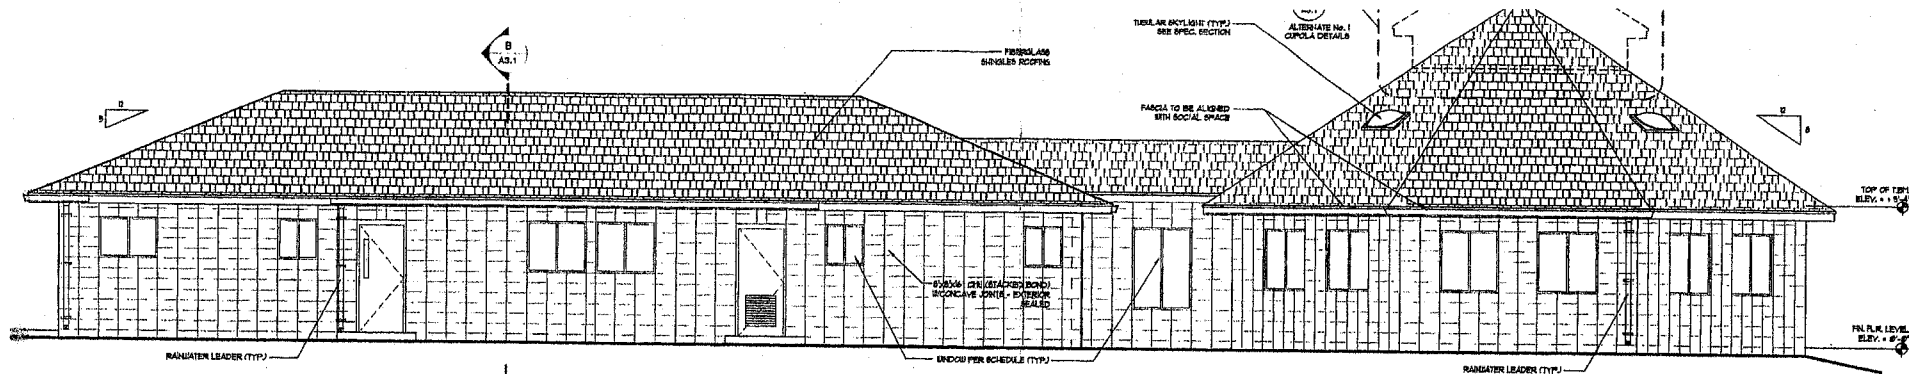

4 South Elevation